






企画A案

アクソノメトリック






進藤建築設計事務所

神宮前 6-12-2
03-5485-3640

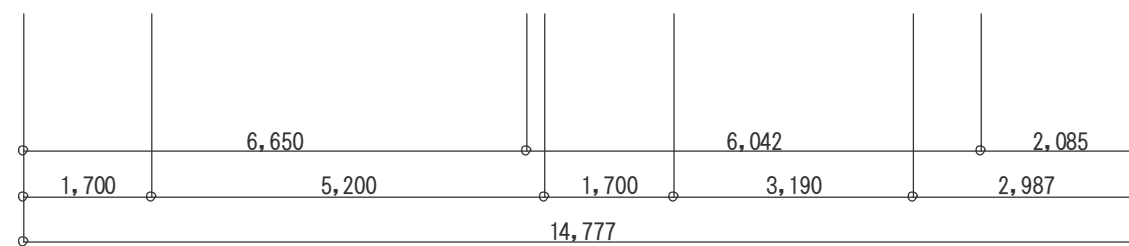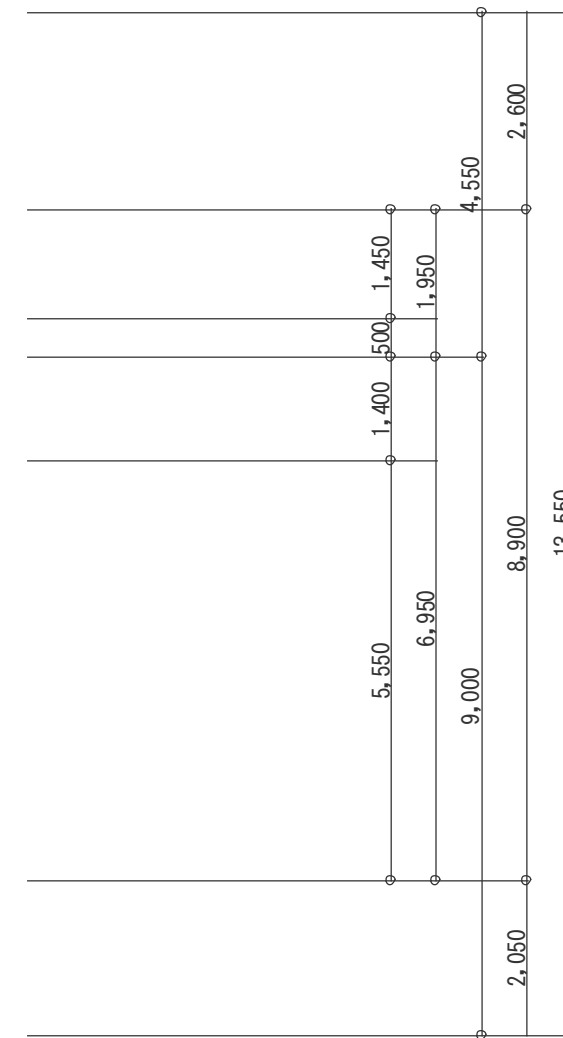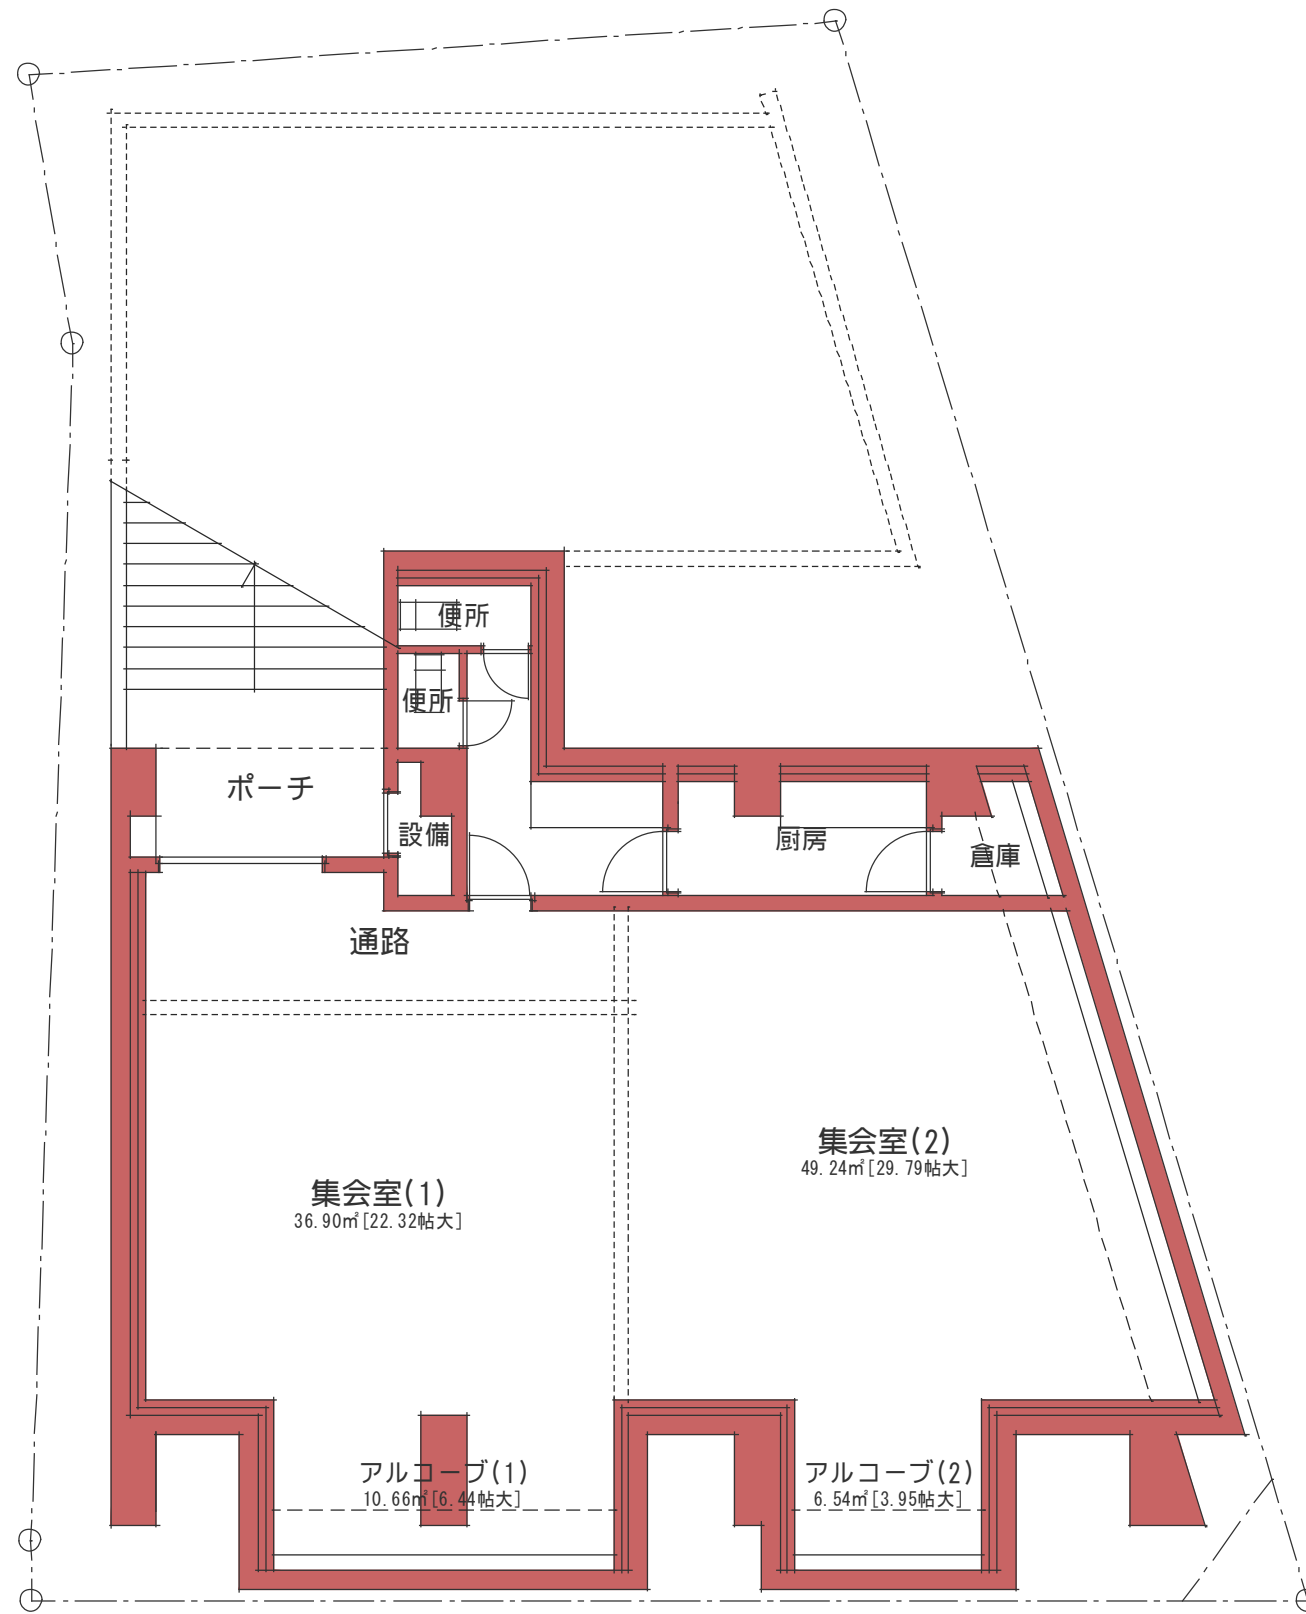


企画A案	
地階平面スケッチ	100 ⁻¹
	
進藤建築設計事務所 神宮前 6-12-2 03-5485-3640	

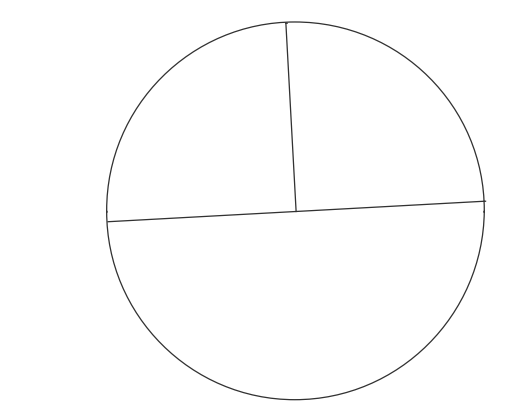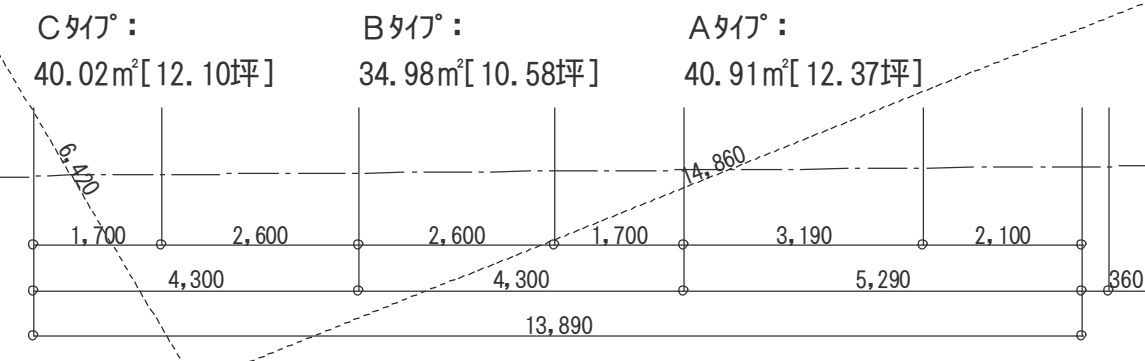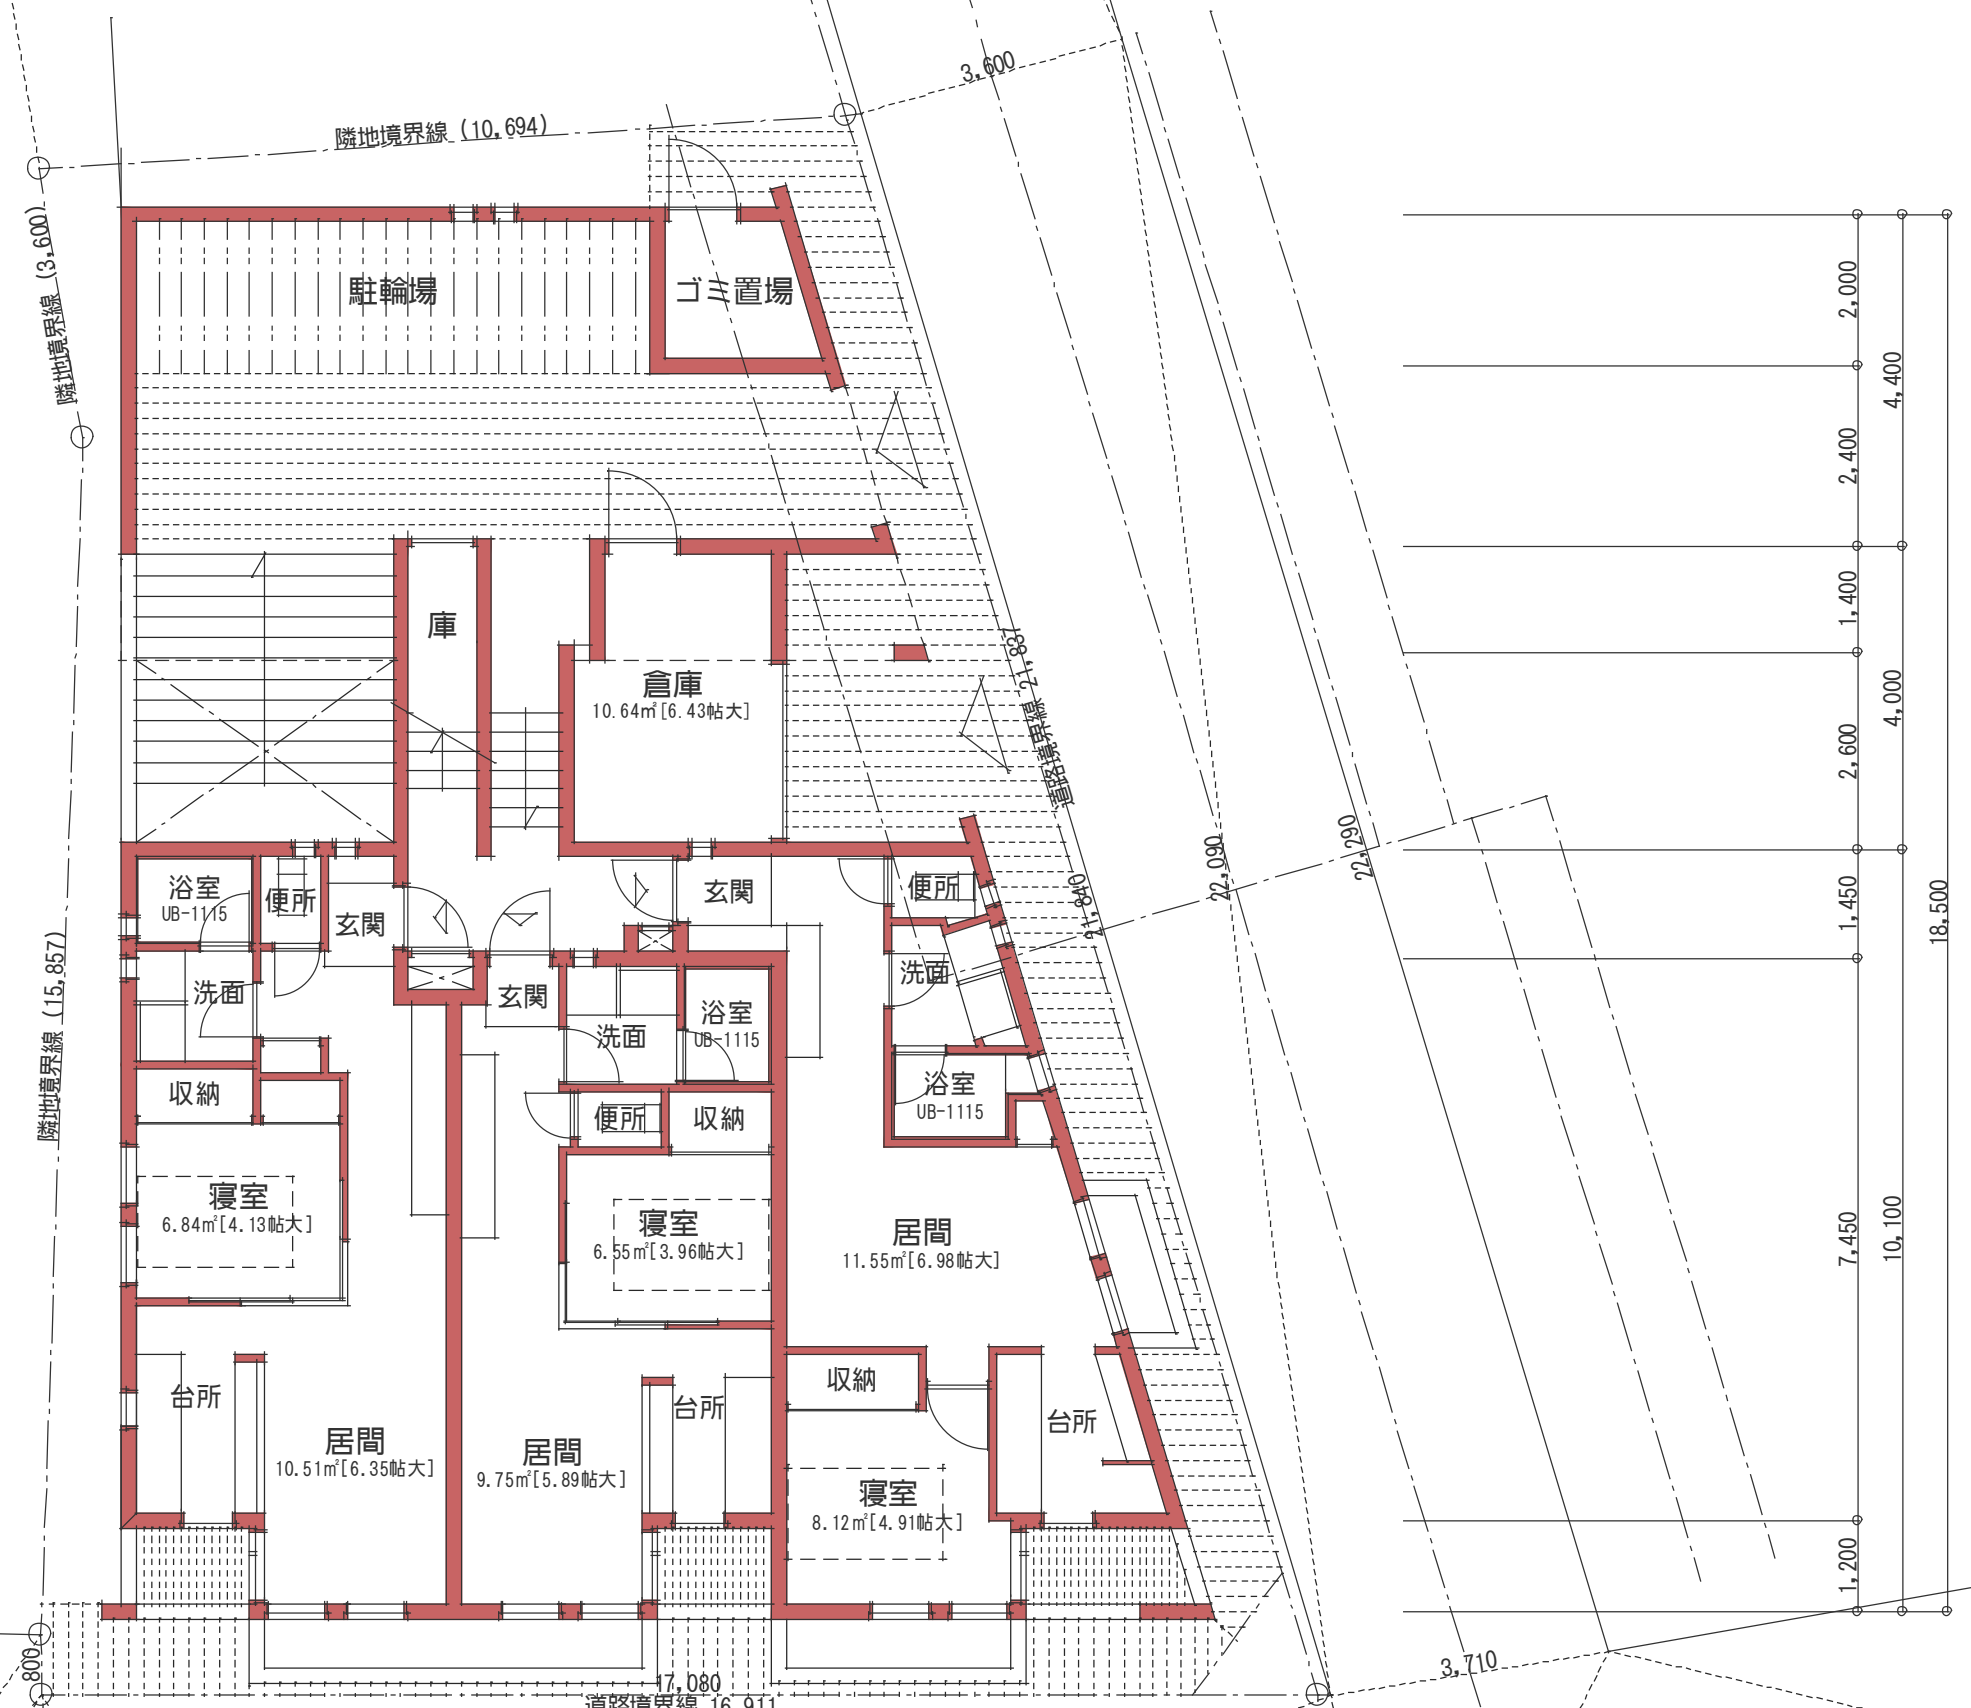

企画A案
1階平面スケッチ 100⁻¹

Dタイプ: 23.62㎡ [7.14坪] Eタイプ: 24.42㎡ [7.38坪]


197.130㎡

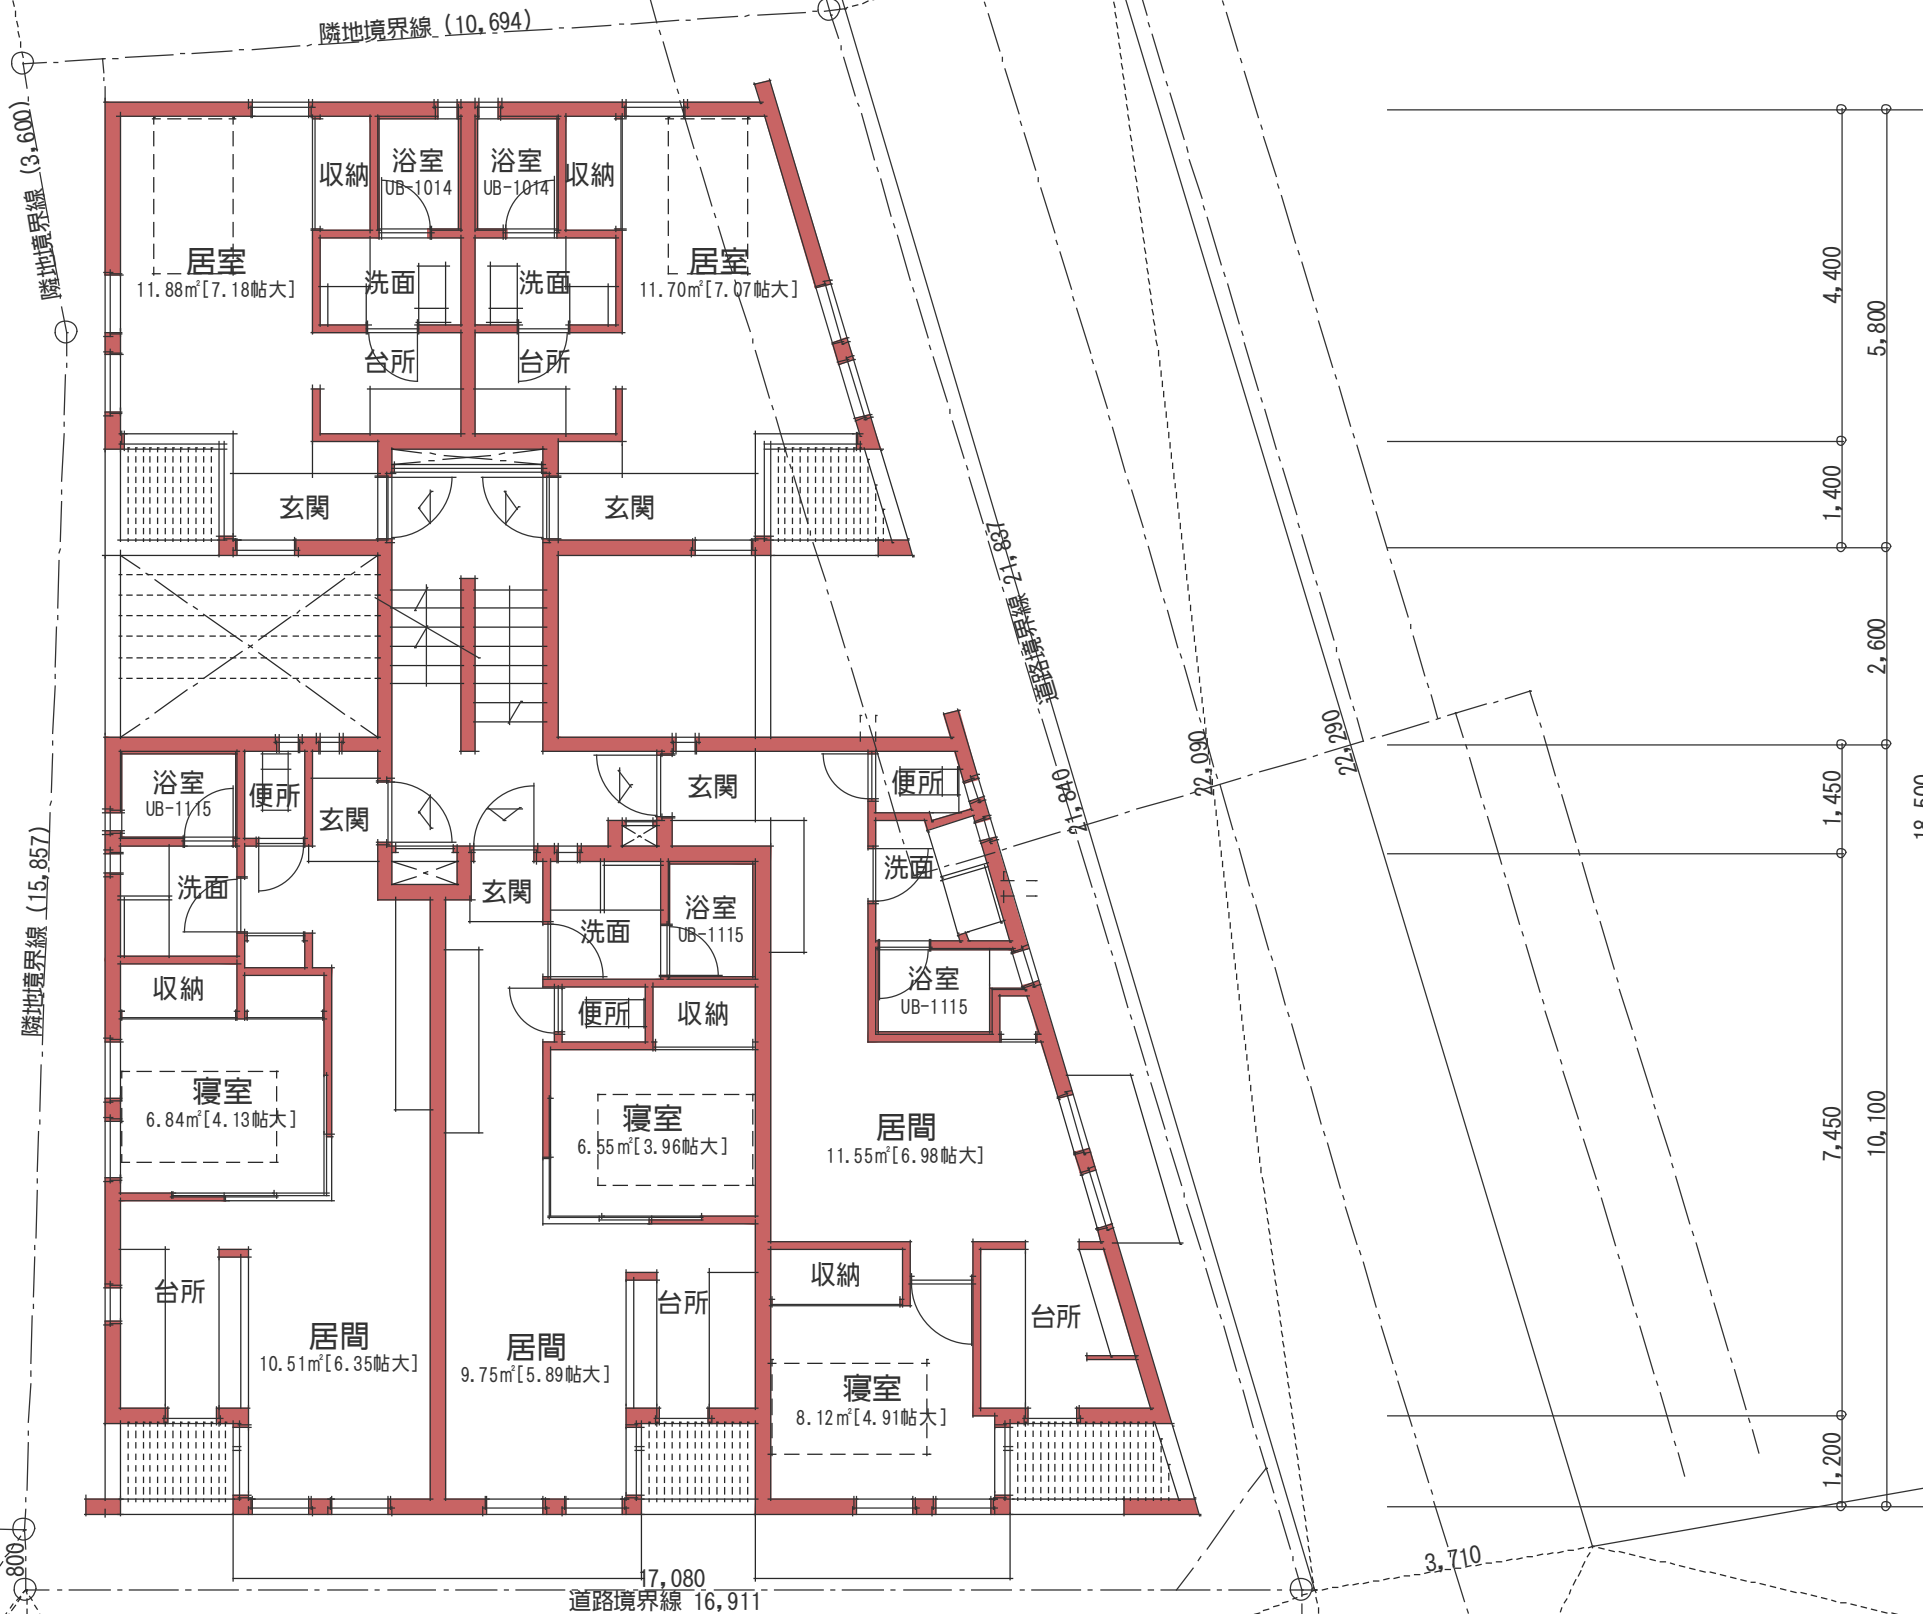

Cタイプ: 40.02㎡ [12.10坪]

Bタイプ: 34.98㎡ [10.58坪]

Aタイプ: 40.91㎡ [12.37坪]

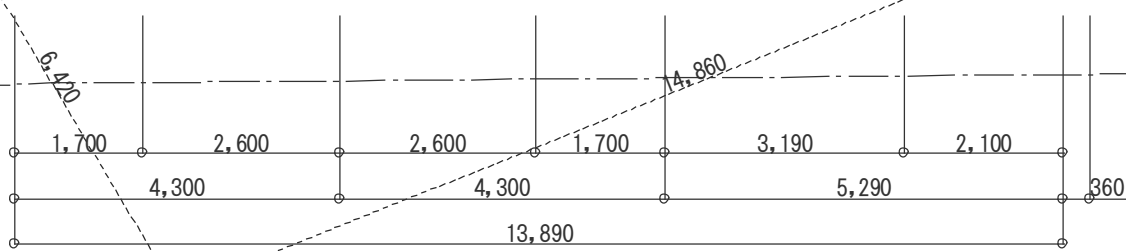

企画A案
2・3階平面スケッチ 100⁻¹



進藤建築設計事務所
神宮前 6-12-2
03-5485-3640





南側立面図



東側立面図

企画A案	
南・東立面スケッチ	100 ⁻¹
	
進藤建築設計事務所	
神宮前 6-12-2 03-5485-3640	

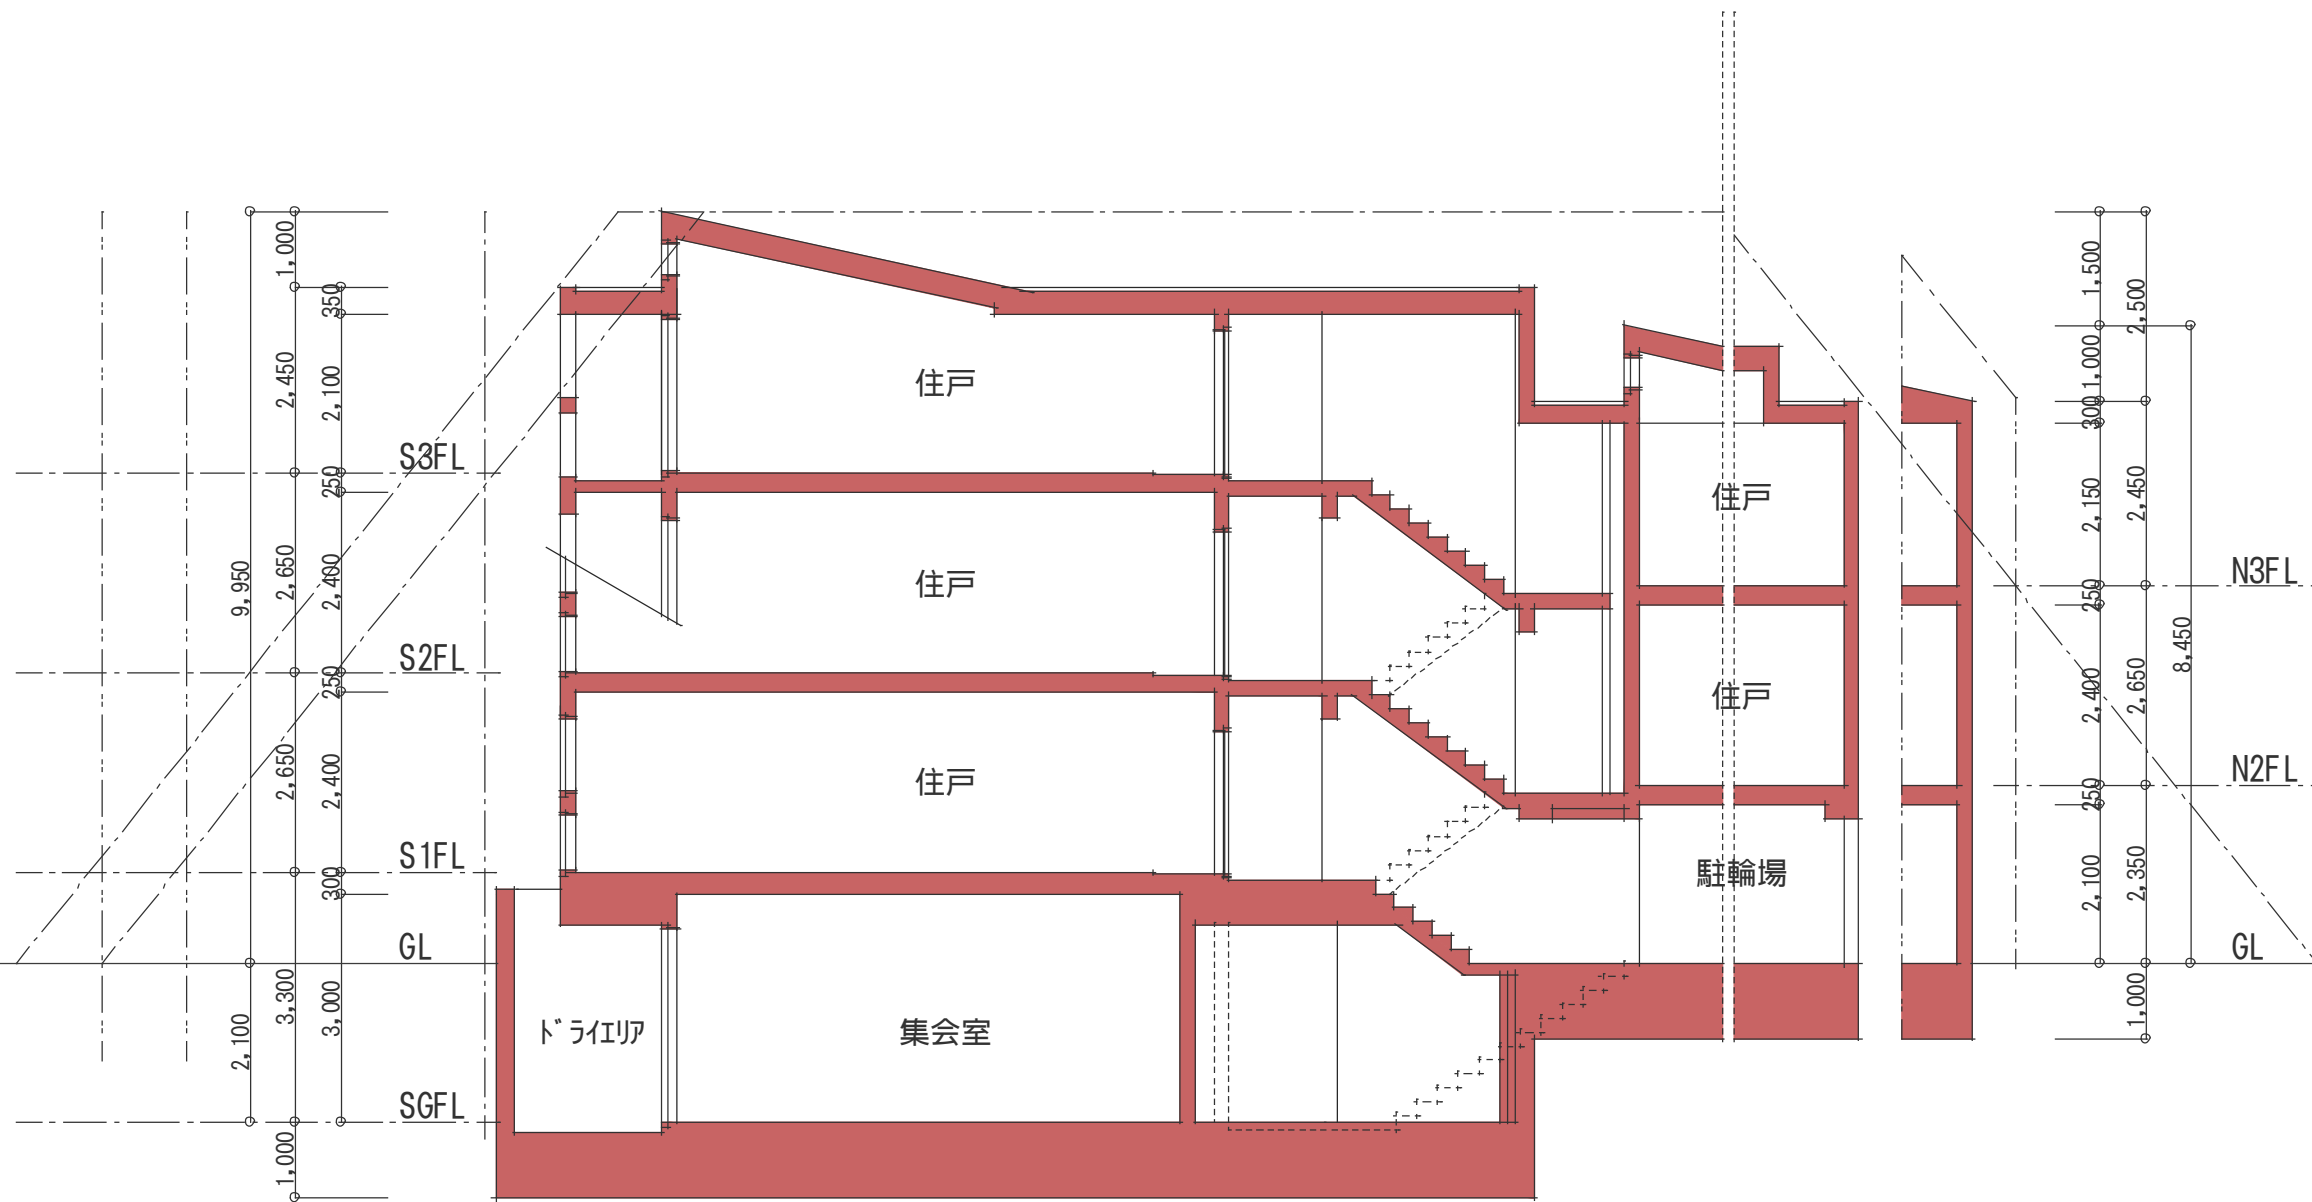

企画A案	
断面スケッチ	
	進藤建築設計事務所
	神宮前 6-12-2 03-5485-3640