



16,760  
16,768

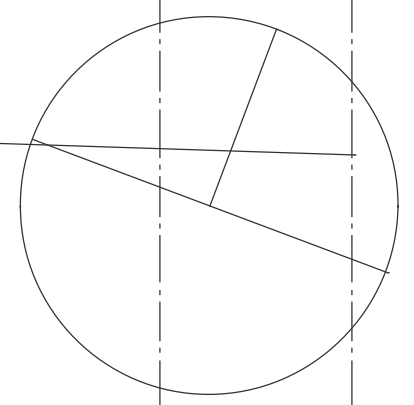

南青山2丁目集住(仮)	
企画案C	
地階平面スケッチ	100 <sup>-1</sup>
進藤 ひでお	2009.09.03







進藤建築設計事務所  
渋谷1-7-5-305  
03-5485-3664  
saaa@16.dion.ne.jp

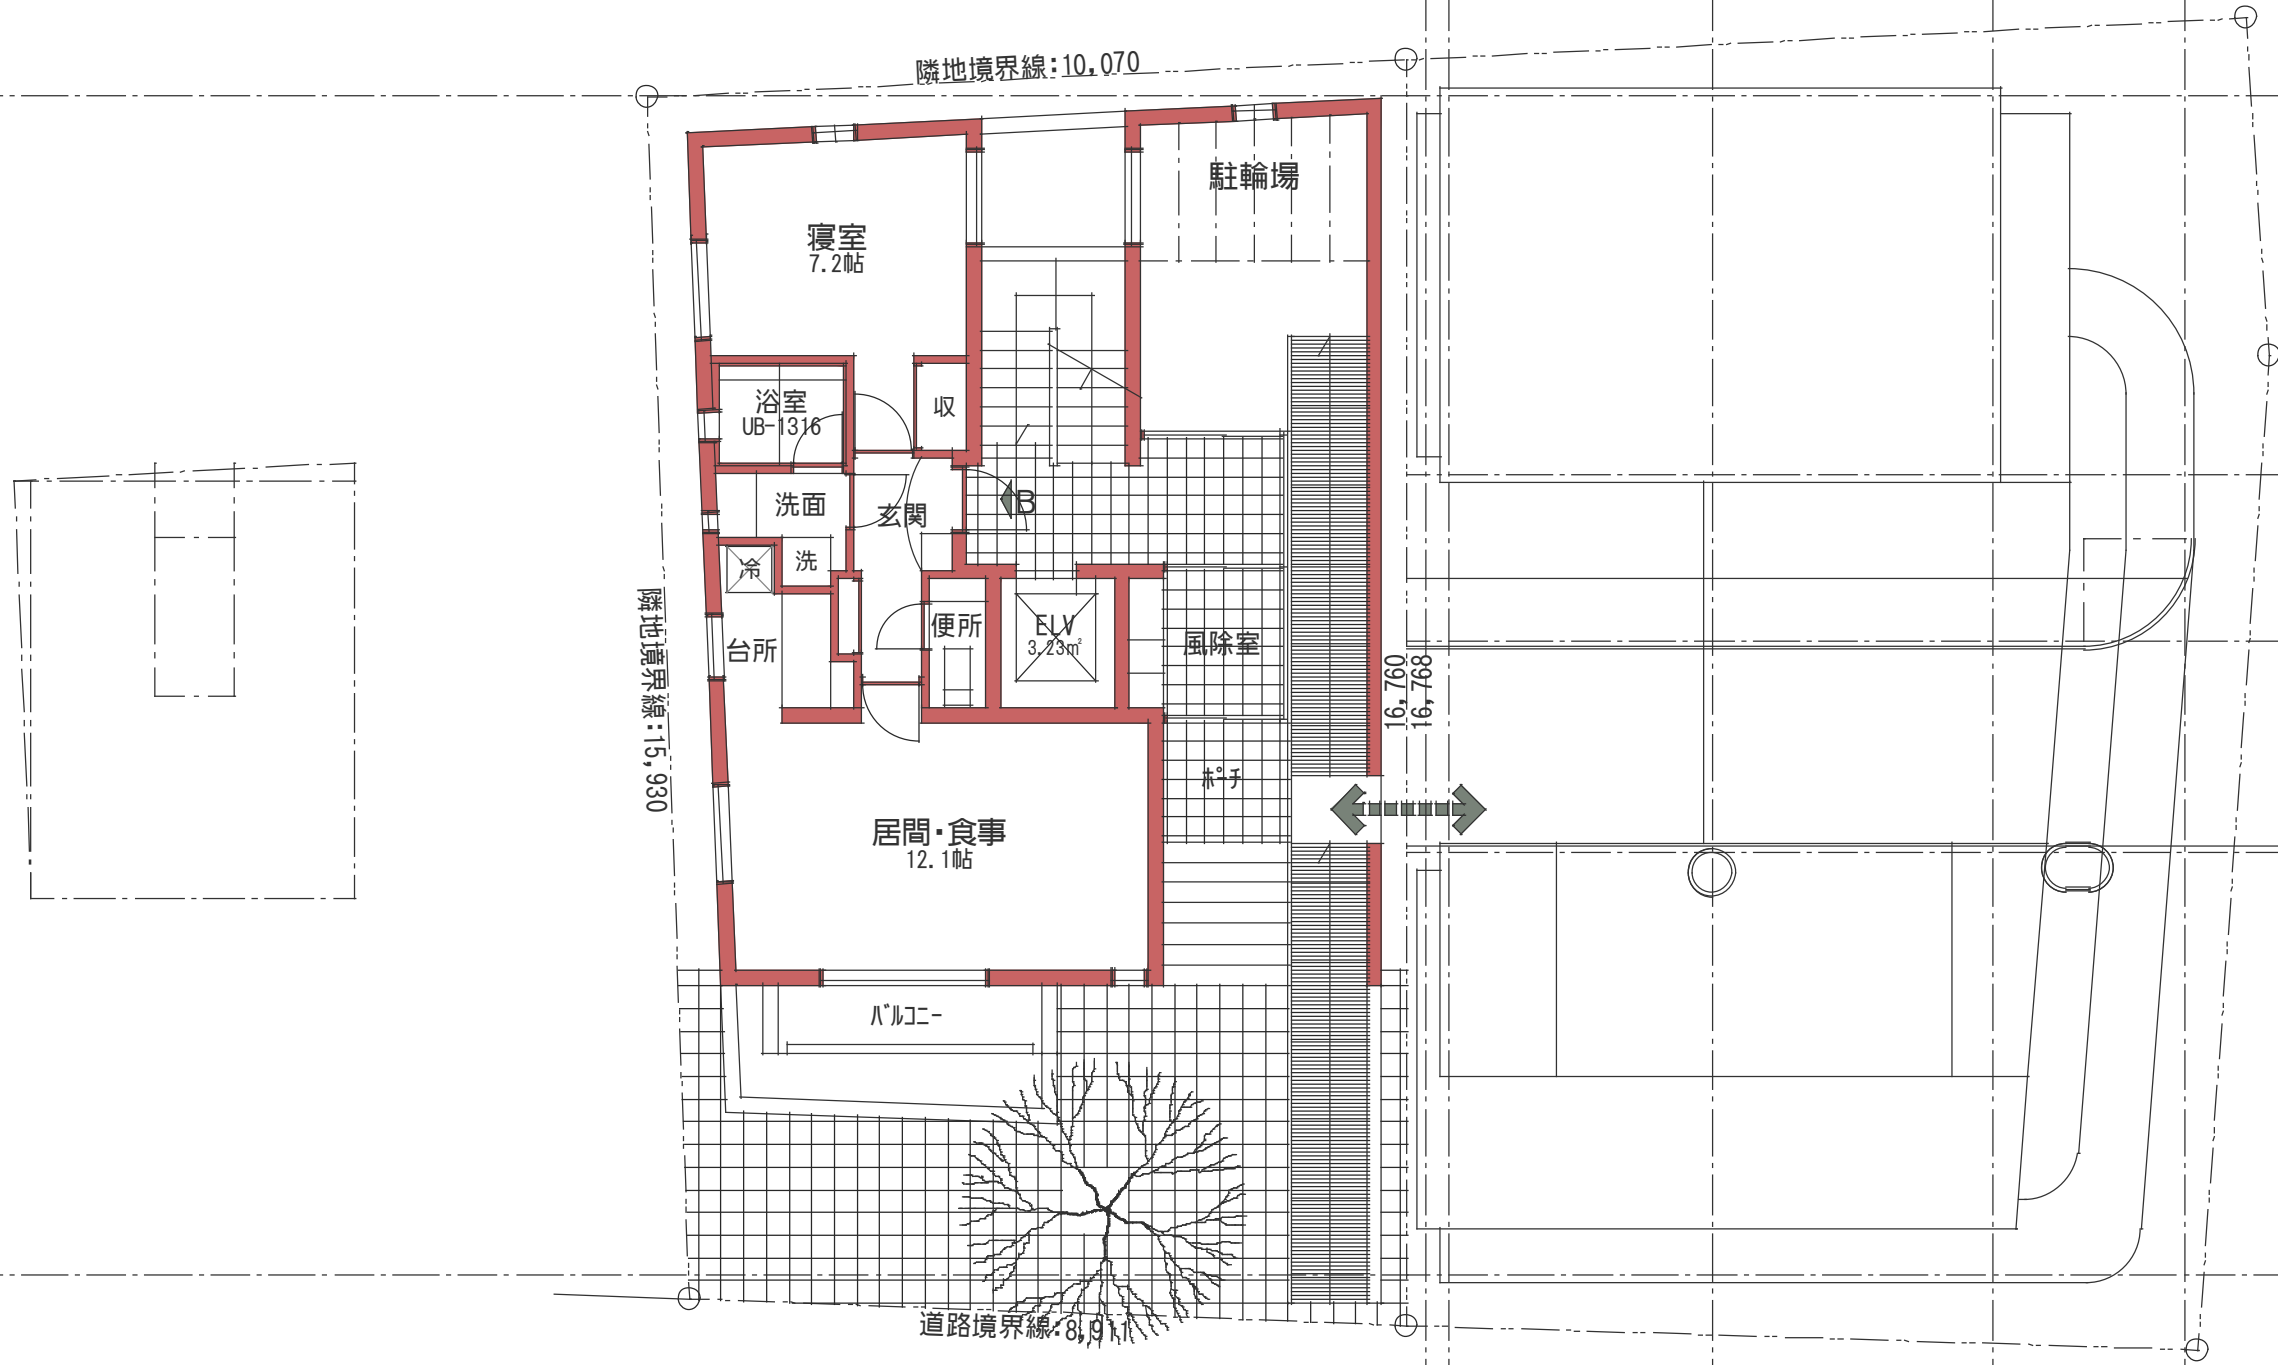

南青山2丁目集住(仮)	
企画案	
配置・1階平面スケッチ	100 <sup>-1</sup>
進藤 ひでお	2009.09.03

	進藤建築設計事務所
	渋谷1-7-5-305
	03-5485-3664
	saaa@16.dion.ne.jp


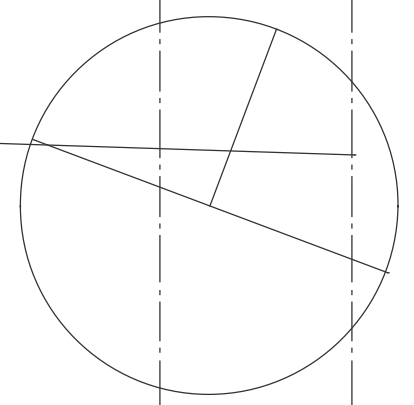


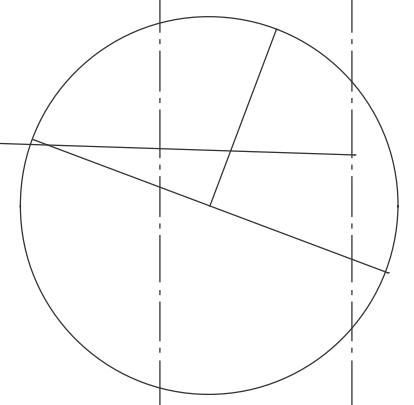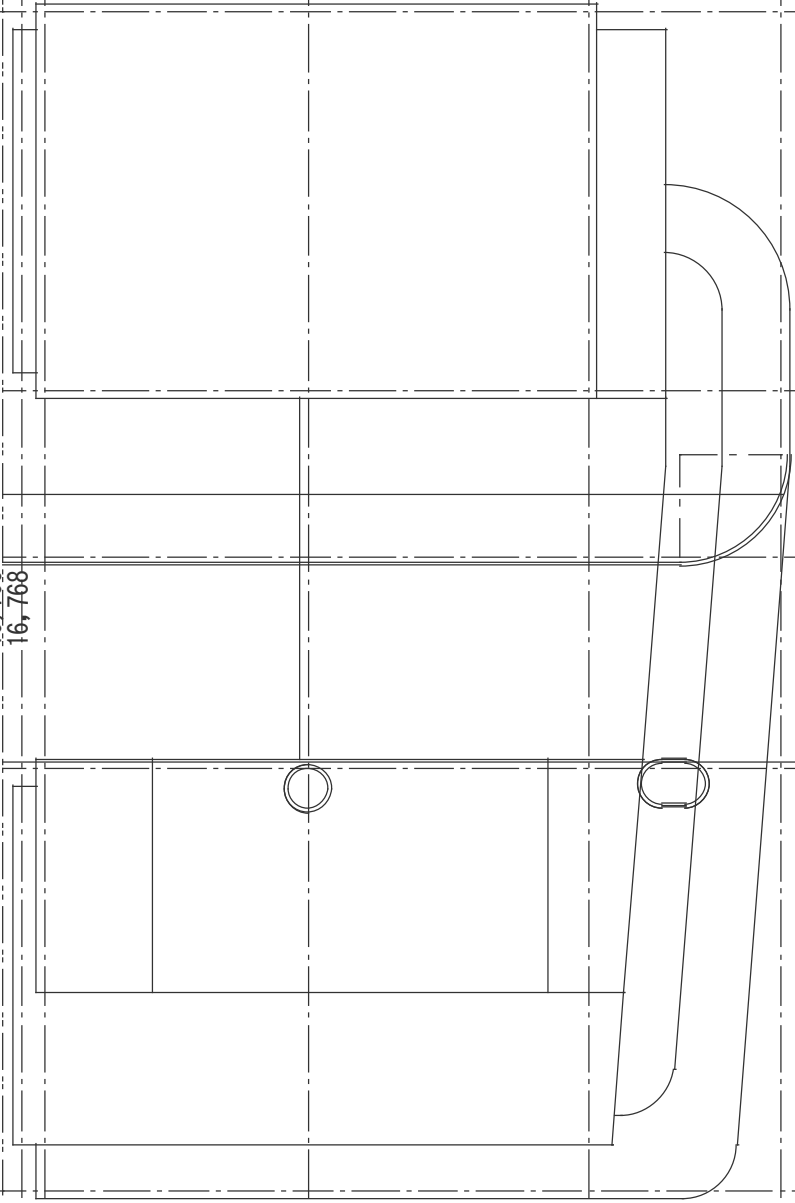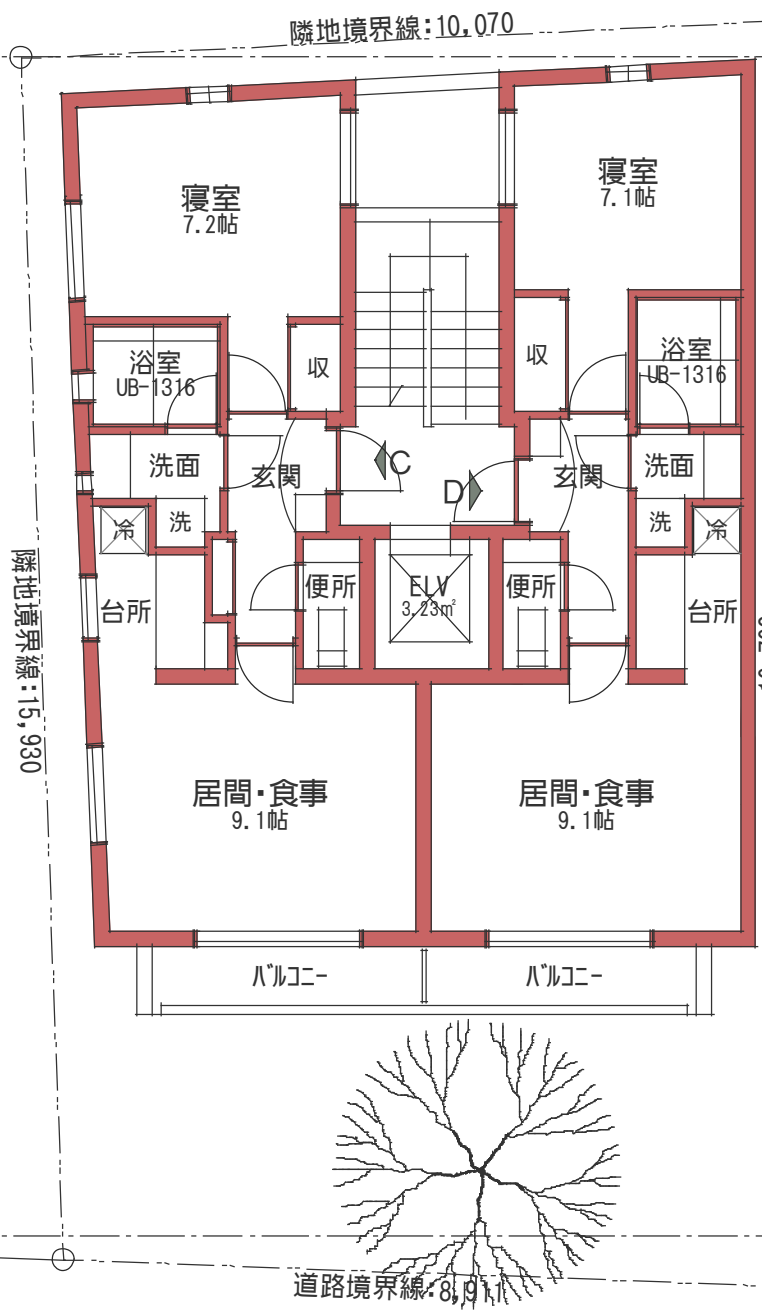

南青山2丁目集住(仮)	
企画案C	
2階平面スケッチ	100 <sup>-1</sup>
進藤 ひでお	2009.09.03





進藤建築設計事務所  
 渋谷1-7-5-305  
 03-5485-3664  
 saaa@f6.dion.ne.jp

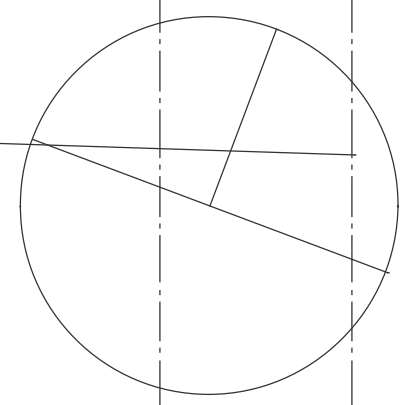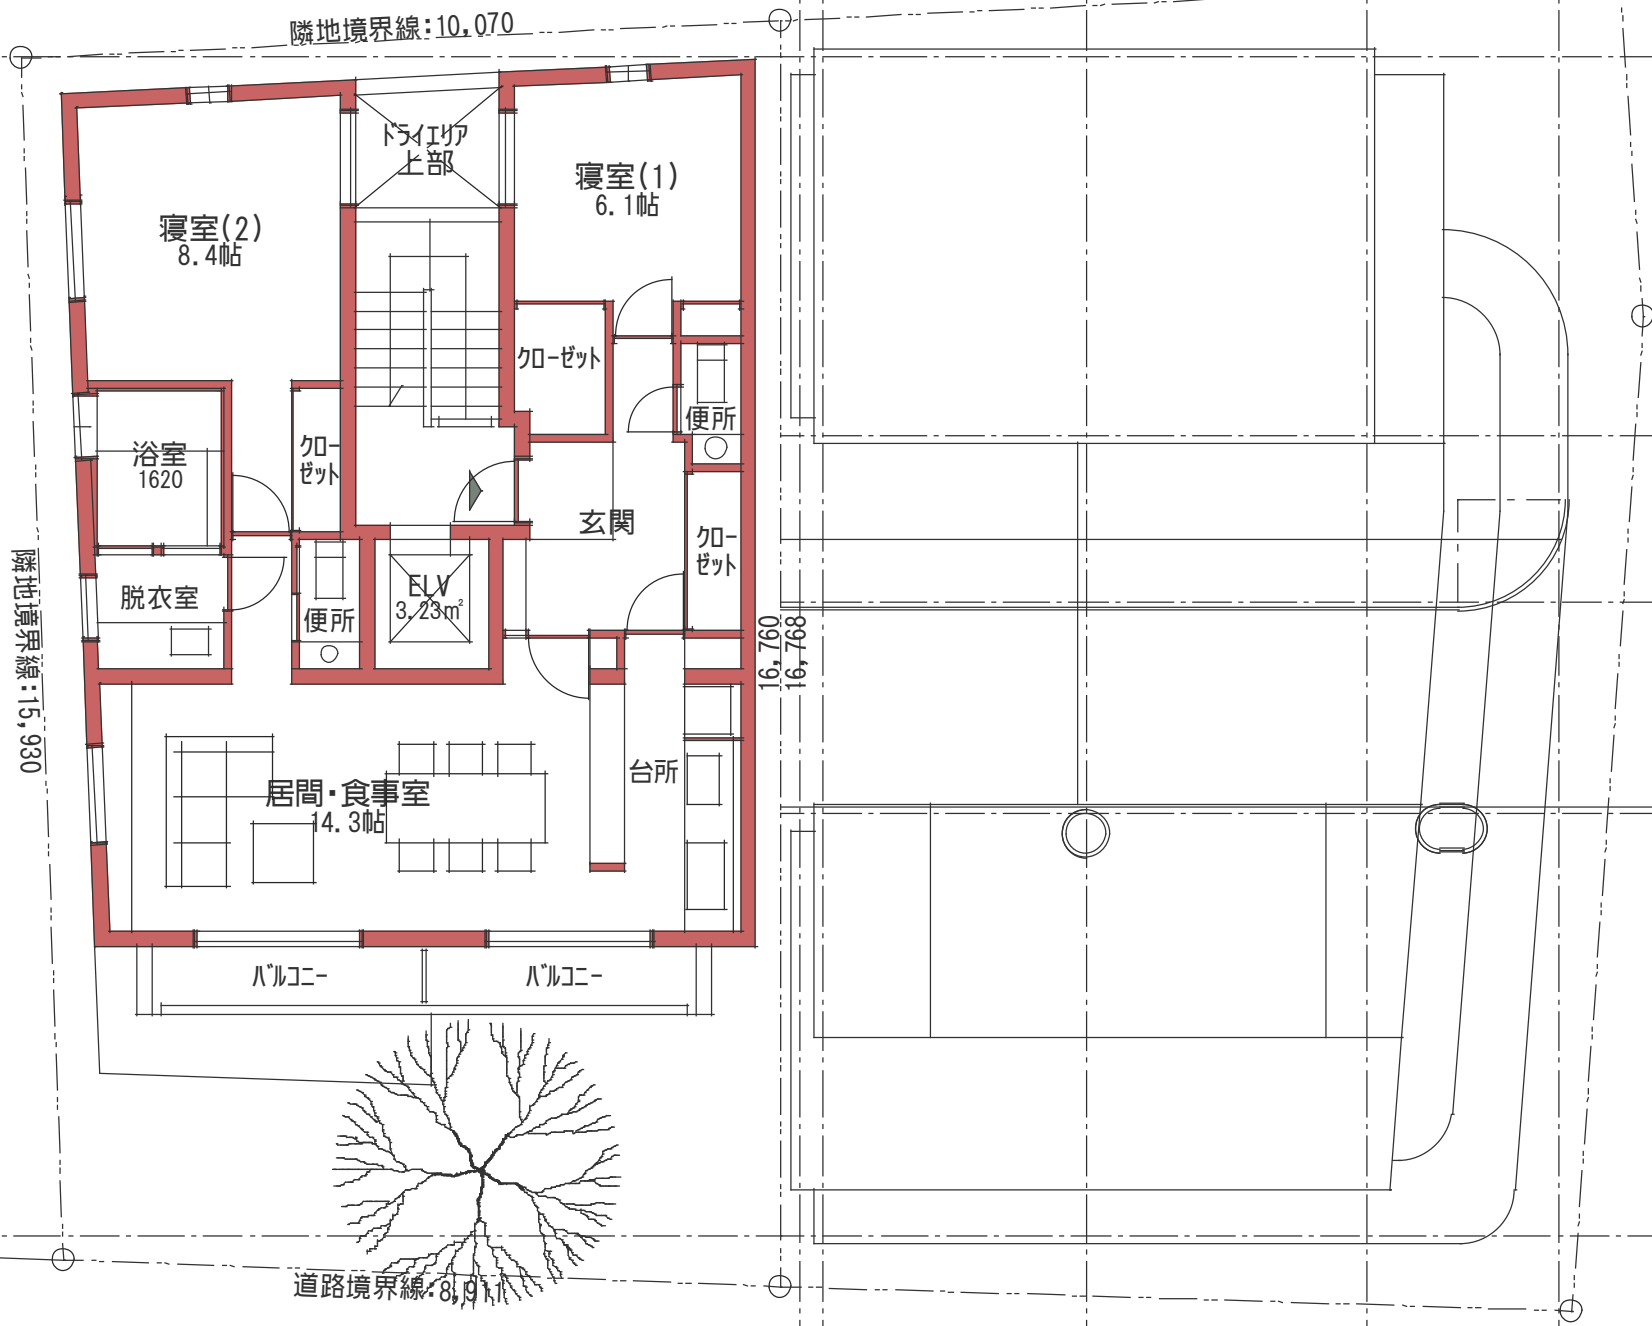

南青山2丁目集住(仮)	
企画案C	
3階平面スケッチ	100 <sup>-1</sup>
進藤 ひでお	2009.09.03

	進藤建築設計事務所
	渋谷1-7-5-305
	03-5485-3664
	saaa@16.dion.ne.jp

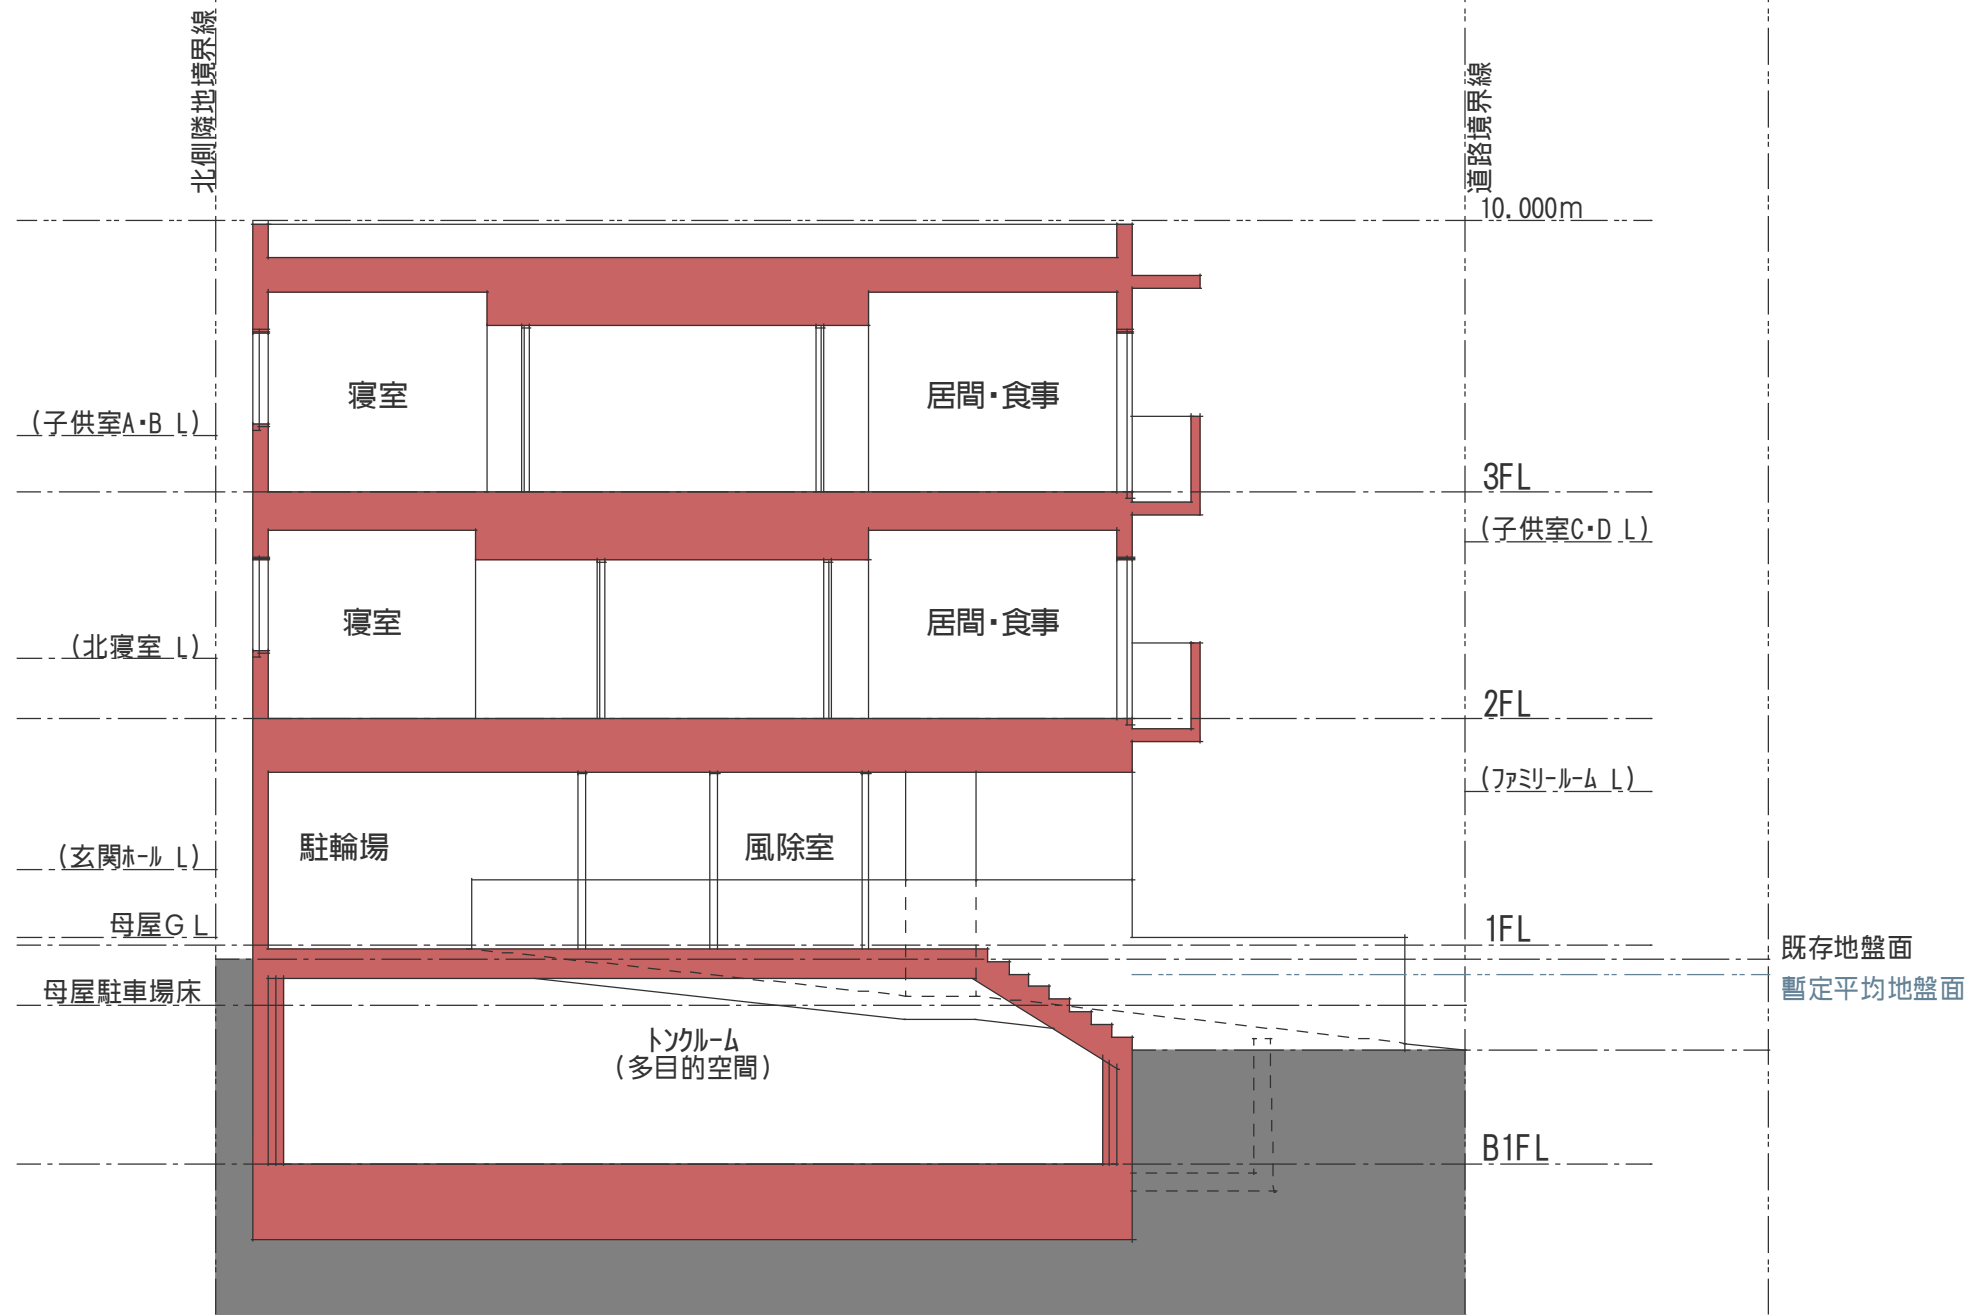

南青山2丁目集住(仮)	
企画案C	
断面スケッチ	100 <sup>-1</sup>
進藤 ひでお	
	
進藤建築設計事務所 渋谷1-7-5-305 03-5485-3664 saaa@f6.dion.ne.jp	